


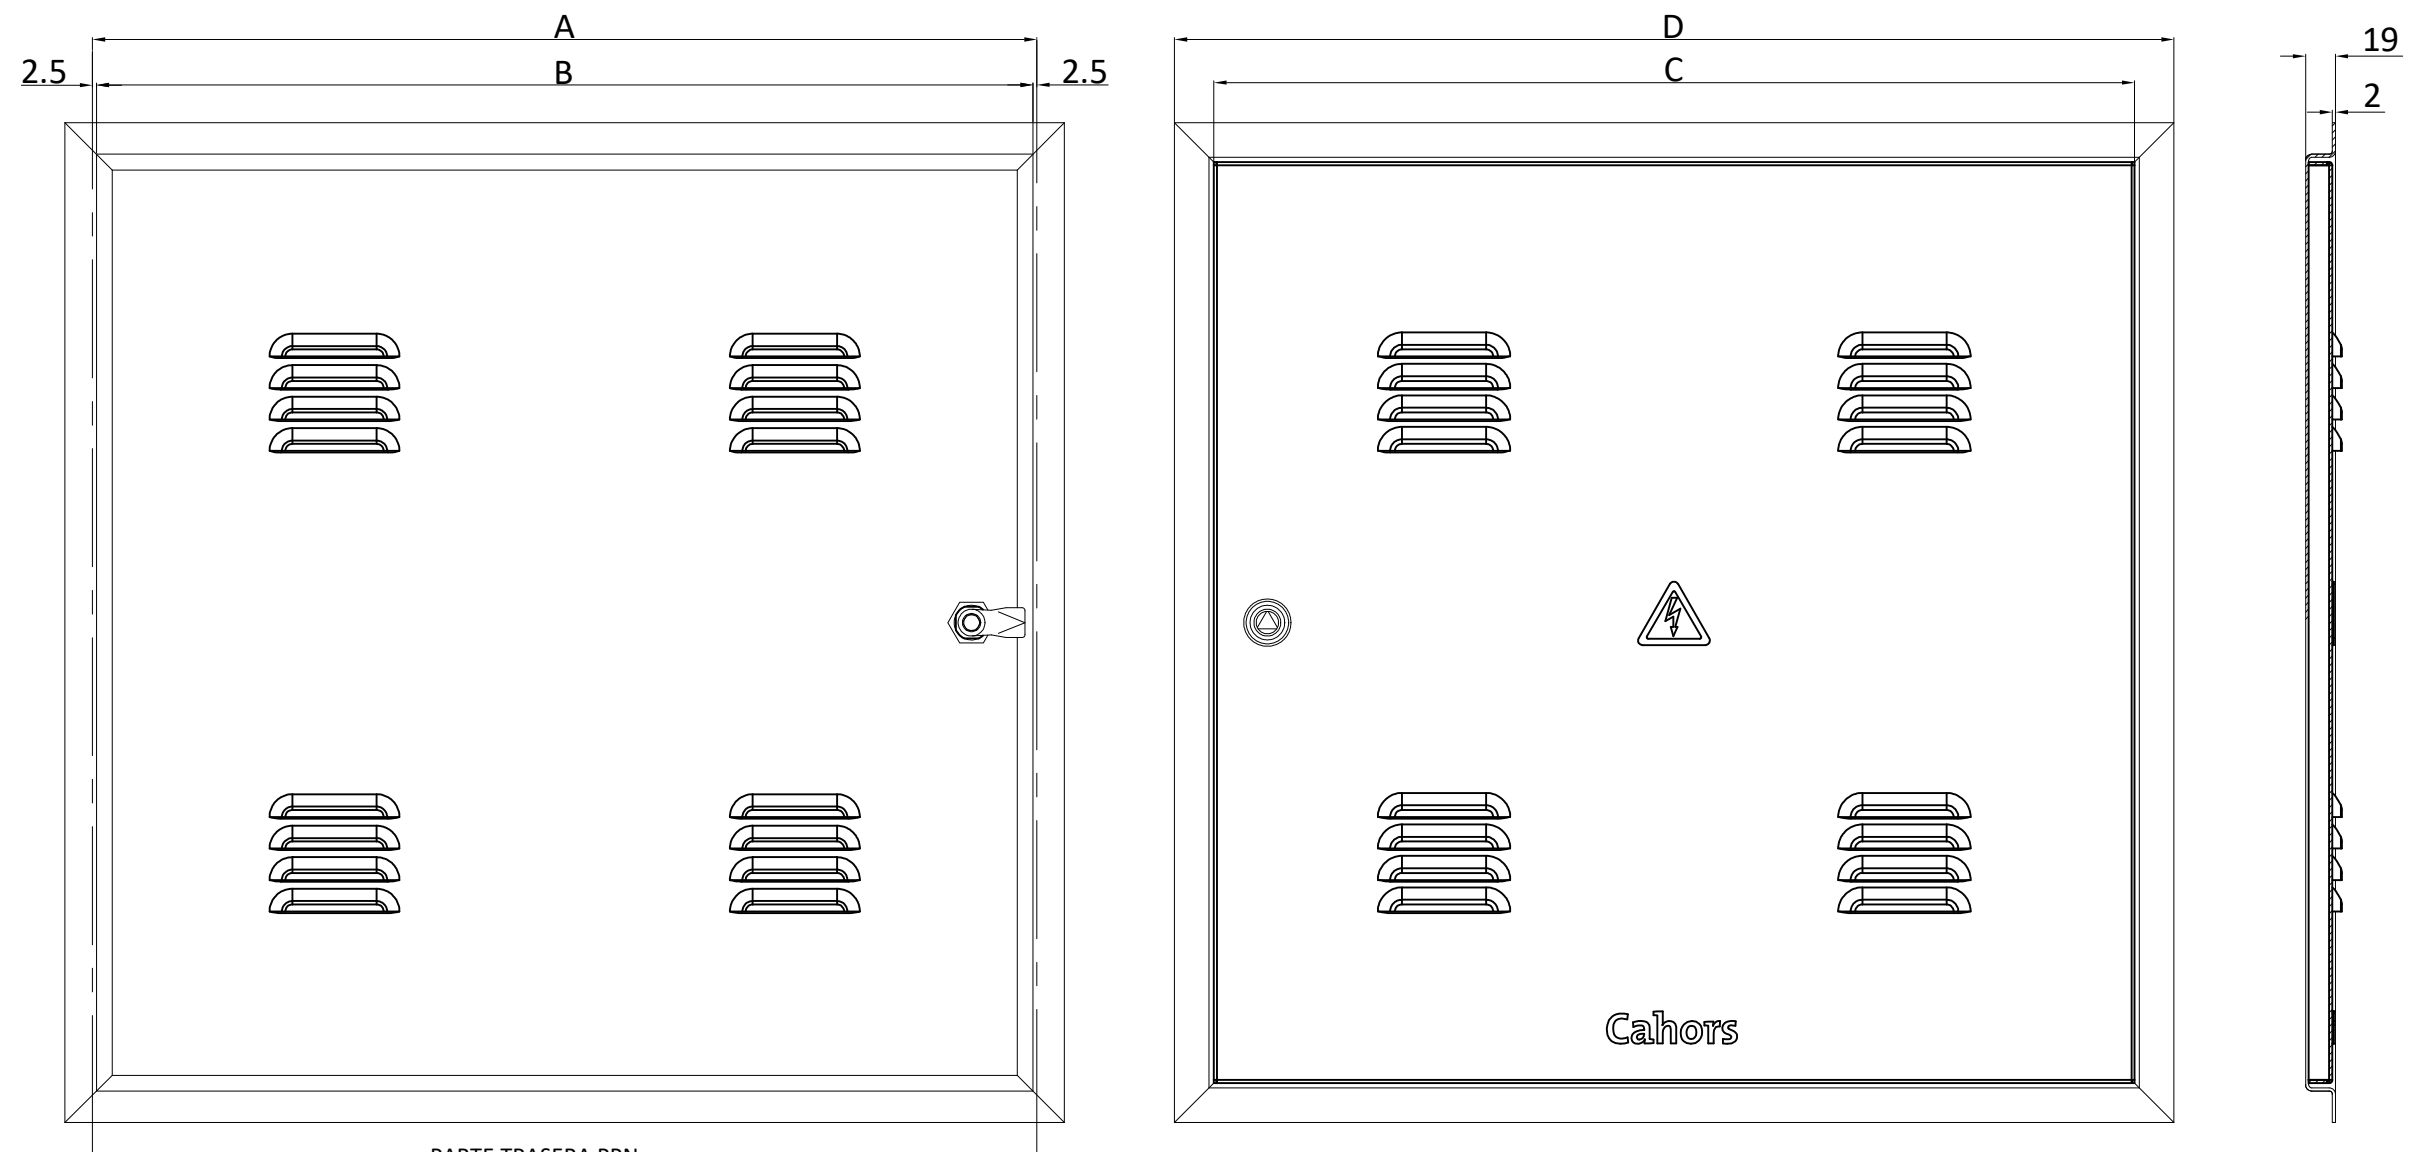

PARTE TRASERA PPN

PARTE DELANTERA PPN

REFERENCIA	Medidas Nicho		Medidas encaje Marco		Medidas ext.puerta		Medidas ext Marco	
	A		B		C		D	
	Alto	Ancho	Alto	Ancho	Alto	Ancho	Alto	Ancho
931100	450	300	445	295	435	285	485	335
931101	700	420	695	415	685	405	735	455
931102	600	600	595	595	585	585	635	635
931103	620	360	615	355	605	345	655	395
931104	400	540	395	535	385	525	435	575
931105	650	780	645	775	635	765	685	815
931106	650	420	645	415	635	405	685	455
931107	1250	420	1245	415	1235	405	1285	455
931108	700	940	695	935	685	925	735	975
931109	900	500	895	495	885	485	935	535
931290	800	700	795	695	785	685	835	735
931291	800	850	795	845	785	835	835	885